


BLOCK G

SECOND FLOOR PLAN SCALE 1 : 100

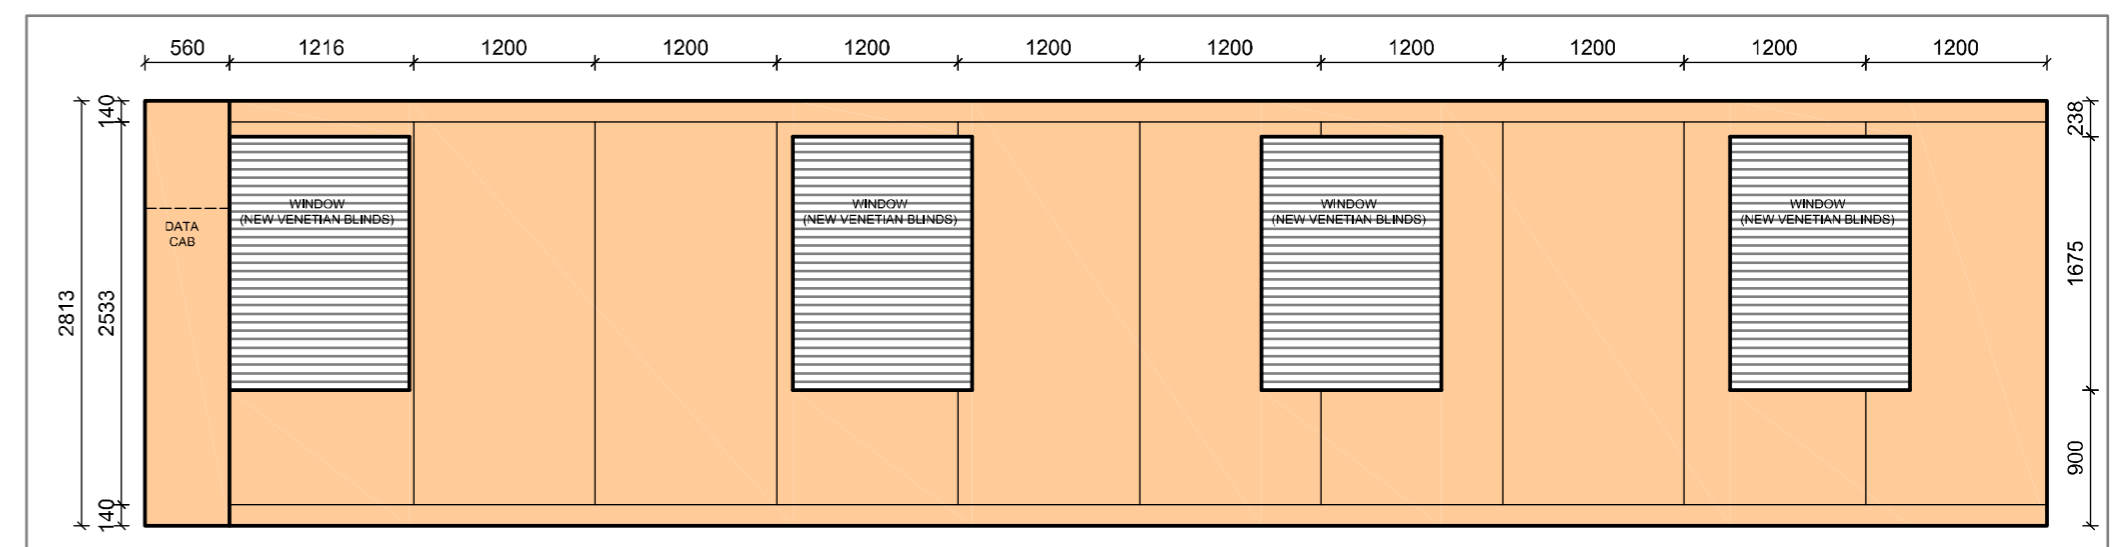

PROPOSED WOOD PANELING DETAIL
SCALE 1:50

KEY TO SYMBOLS:	ELECTRICAL NOTES:	FLOOR FINISHES:	WALL FINISHES:	GENERAL NOTES:	GENERAL NOTES:
<p>EXISTING BRICK AND DRY WALLS</p> <p>NEW DRY WALL UP TO CEILING HEIGHT OF 2875mm</p> <p>D1 NEW DOUBLE SOLID DOOR 2660mm HIGH IN ALM FRAME MAHOGANY VENEER</p> <p>D2 NEW WOOD VENEER DOOR FOR DATA CABINET - 2100H X 813mm W</p> <p>D3 NEW WOOD VENEER DOOR FOR DB 2100 H X 600mm W</p>	<p>DATA POINT</p> <p>E1 DOUBLE SWITCH SOCKET 16 AMP</p> <p>E2 SINGLE SWITCH SOCKET 16 AMP</p> <p>E3 SINGLE SWITCH SOCKET 16 AMP INSTALLED IN CEILING VOID</p> <p>E4 SINGLE RED DEDICATED SWITCH SOCKET 16 AMP</p> <p>E5 DOUBLE RED DEDICATED SWITCH SOCKET 16 AMP</p>	<p>NEW 3-CHANNEL POWER SKIRTING AT GROUND LEVEL</p> <p>NEW ISOLATOR</p> <p>POP-UP IN DESK CONSISTS OF: 2 X NORMAL (WHITE) PLUGS 2 X DEDICATED (RED) PLUGS 1 X DATA POINT 1 X 2-PIN EURO PLUG</p>	<p>NEW PORCELAIN FLOOR TILES SIZE 500 X 500mm COLOUR: BEIGE</p> <p>NEW WOOD FLOOR PANELS COLOUR: CINNAMON OAK</p> <p>NEW WOOD FLOOR PANELS COLOUR: MAHOGANY</p> <p>NEW 90mm BEECH DADO RAIL INSTALLED AT HEIGHT OF 845mm AFFL PLASCON CASHMERE PAINT COLOUR ABOVE - SWEET SILENCE O3-D2-3 COLOUR BELOW - DAY DREAMER O3-D1-3</p> <p>FULL HEIGHT VENEER PANELLING COLOUR: BEECH</p> <p>140mm MERANTI SKIRTING</p> <p>NEW 50mm VERTICAL WOOD BLINDS COLOUR: NATURAL</p>	<p>PLEASE TAKE NOTE THAT THESE PLANS MUST BE READ IN CONJUNCTION WITH THE GPAA TENDER DOCUMENT</p>	<p>CONTRACTORS AND SUB-CONTRACTORS ARE TO CHECK ALL DIMENSIONS AND LEVELS ON SITE BEFORE COMMENCING WITH WORK OR CUTTING OF MATERIALS</p> <p>WRITTEN DIMENSIONS TAKE PREFERENCE OVER SCALED DIMENSIONS</p> <p>GPAA IS TO BE NOTIFIED OF ANY VARIATIONS TO THIS PLAN PRIOR TO COMMENCEMENT OF WORK</p> <p>THIS DRAWING IS THE COPYRIGHT OF GPAA AND MAY NOT BE USED FOR ANY PURPOSE WHATSOEVER WITHOUT WRITTEN APPROVAL FROM GPAA</p> <p>ALL WORK TO COMPLY WITH THE BUILDING REGULATIONS SANS 10400 AND APPROVED MUNICIPAL BYLAWS</p>


the gpaa
 Department: Government Pensions Administration Agency
 REPUBLIC OF SOUTH AFRICA

Project:
**BLOCK G
 2ND FLOOR
 BATELEUR LAYOUT**

Drawing Title:
**PROPOSED WALL
 FINISHES**

Date:	Drawn by:	Scale:
2013/11/12	SR	1:50 ON A2
Project Number:	Rev no:	Drawing Number
GPAA-06	5	06-02

BATELEUR OPTION 2 - PROPOSED NEW LAYOUT