


BLOCK H

BASEMENT FLOOR PLAN

SCALE 1:100

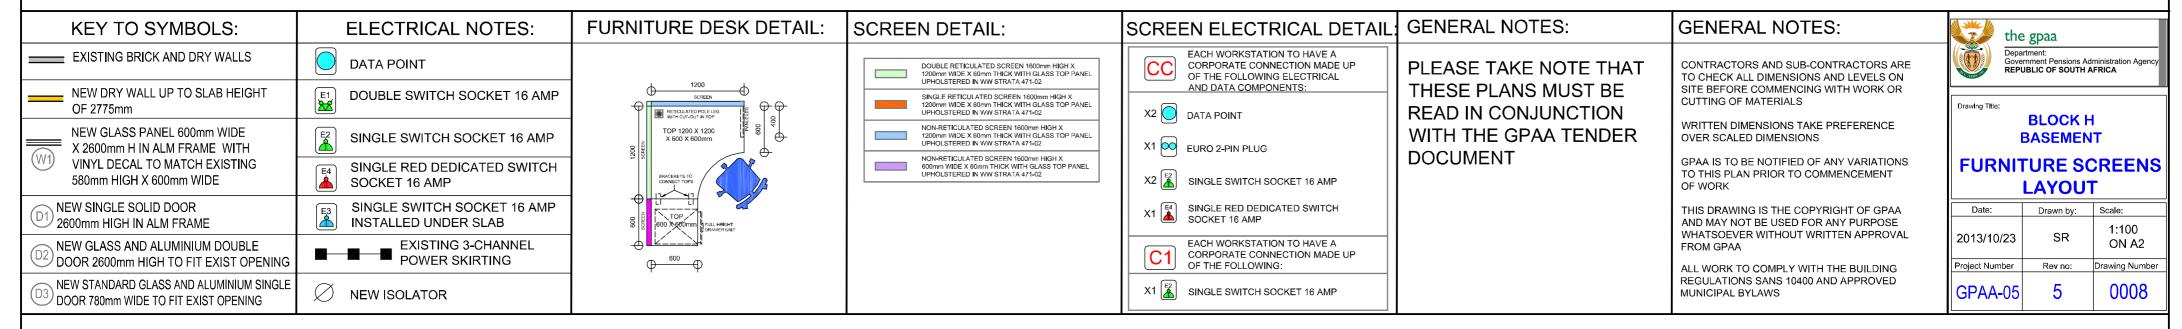

BLOCK H BASEMENT - FURNITURE SCREENING LAYOUT