



CENTRAL BOARDROOM TABLE
SCALE 1:50

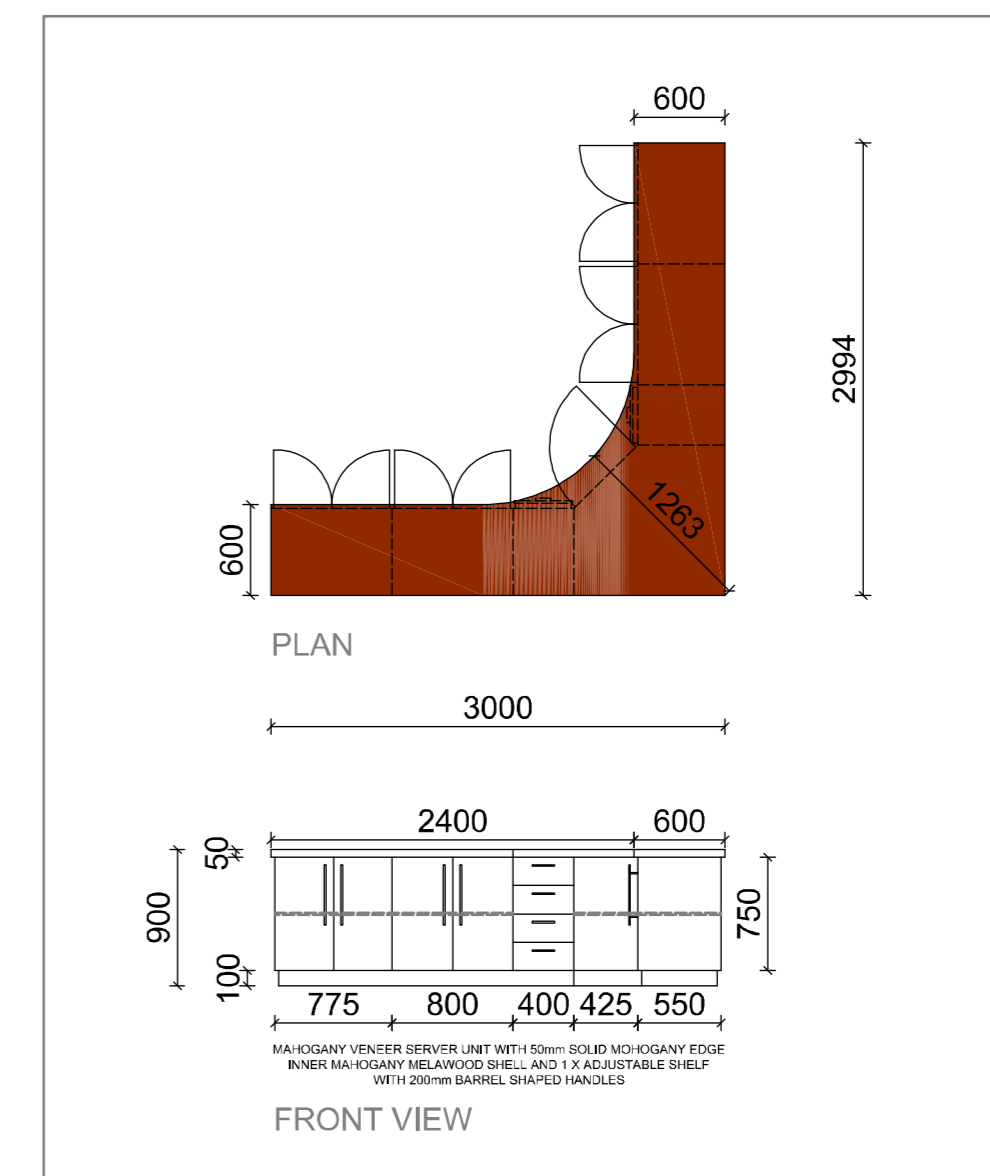

SERVER UNIT
SCALE 1:50

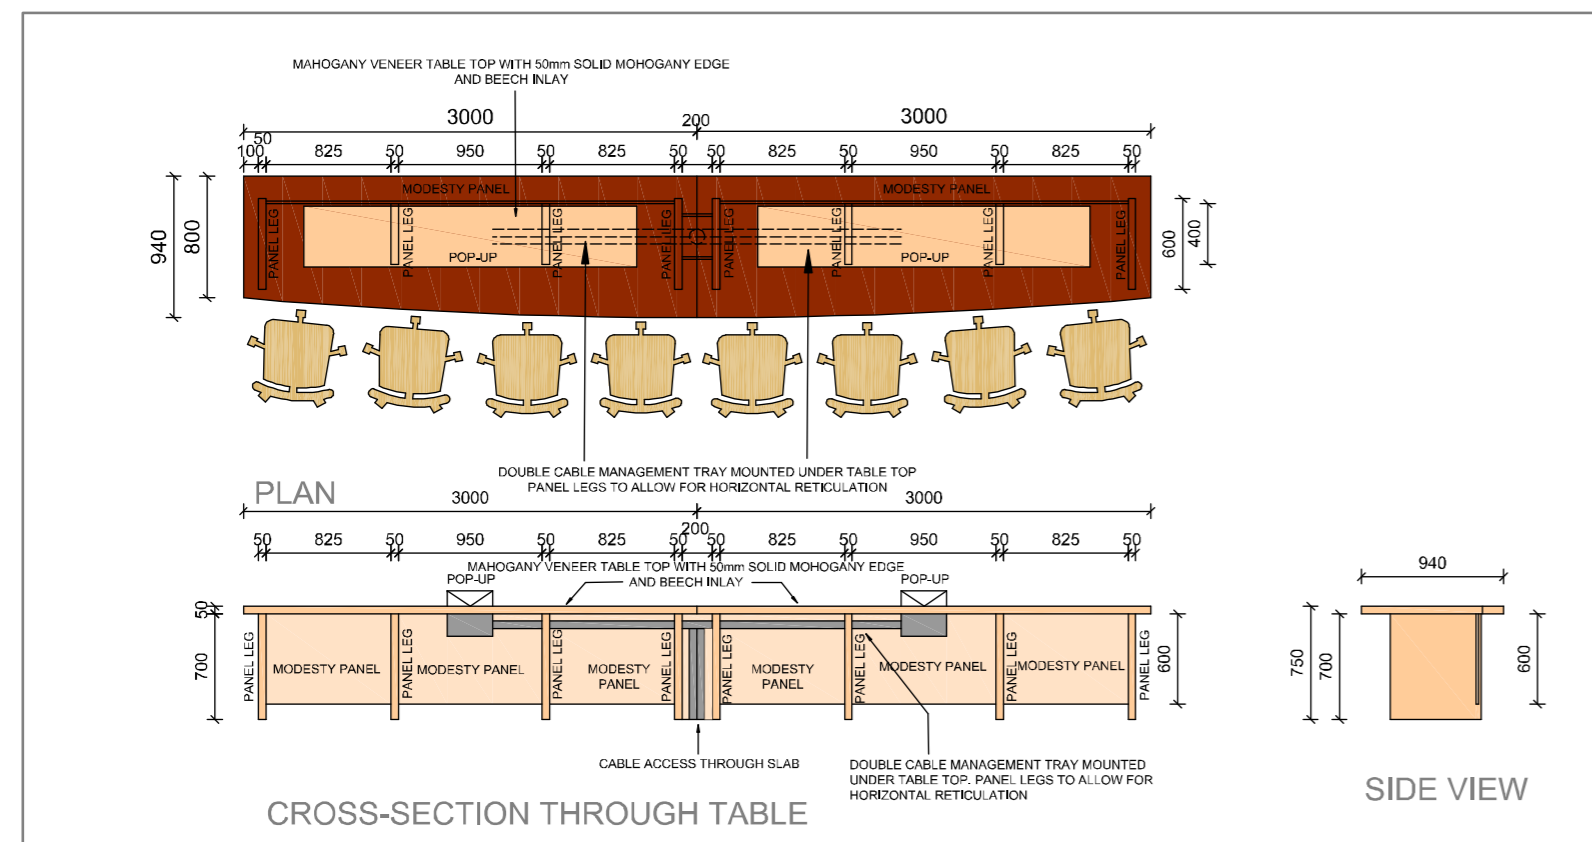

CENTRAL BOARDROOM TABLE
SCALE 1:50

KEY TO SYMBOLS: EXISTING BRICK AND DRY WALLS NEW DRY WALL UP TO CEILING HEIGHT OF 2875mm D1 NEW DOUBLE SOLID DOOR 2660mm HIGH IN ALM FRAME MAHOGANY VENEER D2 NEW WOOD VENEER DOOR FOR DATA CABINET - 2100H X 813mm W D3 NEW WOOD VENEER DOOR FOR DB 2100 H X 600mm W	ELECTRICAL NOTES: DATA POINT E1 DOUBLE SWITCH SOCKET 16 AMP E2 SINGLE SWITCH SOCKET 16 AMP E3 SINGLE SWITCH SOCKET 16 AMP INSTALLED IN CEILING VOID E4 SINGLE RED DEDICATED SWITCH SOCKET 16 AMP E5 DOUBLE RED DEDICATED SWITCH SOCKET 16 AMP	FLOOR FINISHES: NEW PORCELAIN FLOOR TILES SIZE 500 X 500mm COLOUR: BEIGE NEW WOOD FLOOR PANELS COLOUR: CINNAMON OAK NEW WOOD FLOOR PANELS COLOUR: MAHOGANY	WALL FINISHES: NEW 90mm BEECH DADO RAIL INSTALLED AT HEIGHT OF 845mm AFFL PLASCON CASHMERE PAINT COLOUR ABOVE - SWEET SILENCE O3-D2-3 COLOUR BELOW - DAY DREAMER O3-D1-3 FULL HEIGHT VENEER PANELLING COLOUR: BEECH 140mm MERANTI SKIRTING BL NEW 50mm VERTICAL WOOD BLINDS COLOUR: NATURAL	GENERAL NOTES: PLEASE TAKE NOTE THAT THESE PLANS MUST BE READ IN CONJUNCTION WITH THE GPAA TENDER DOCUMENT	GENERAL NOTES: CONTRACTORS AND SUB-CONTRACTORS ARE TO CHECK ALL DIMENSIONS AND LEVELS ON SITE BEFORE COMMENCING WITH WORK OR CUTTING OF MATERIALS WRITTEN DIMENSIONS TAKE PREFERENCE OVER SCALED DIMENSIONS GPAA IS TO BE NOTIFIED OF ANY VARIATIONS TO THIS PLAN PRIOR TO COMMENCEMENT OF WORK THIS DRAWING IS THE COPYRIGHT OF GPAA AND MAY NOT BE USED FOR ANY PURPOSE WHATSOEVER WITHOUT WRITTEN APPROVAL FROM GPAA ALL WORK TO COMPLY WITH THE BUILDING REGULATIONS SANS 10400 AND APPROVED MUNICIPAL BYLAWS	the gpaa Department: Government Pensions Administration Agency REPUBLIC OF SOUTH AFRICA Project: BLOCK G 2ND FLOOR BATELEUR LAYOUT Drawing Title: FURNITURE DETAIL PLANS

BATELEUR OPTION 2 - PROPOSED NEW LAYOUT

Date:	Drawn by:	Scale:
2013/11/14	SR	1:50 ON A2
Project Number:	Rev no:	Drawing Number
GPA-06	1	09-01