


VIEW - A
SCALE 1:25

DETAIL WALL FINISHES


SCALE 1:25
VIEWS A, B, C & D

- NOTES ON BATHROOM UPGRADE:
- INSTALL NEW BEIGE WALL TILES 300 X 600mm INSTALLED VERTICALLY ON ALL WALLS.
 - CTM LS6200 SUPER WHITE NANO 30 X 60
 - BLACK PORCELAIN SKIRTING AND BORDER 100mm WIDE.
 - CTM LS6200 SUPER BLACK NANO 30 X 60
 - RE-INSTALL TOILET PAPER & PAPER TOWEL HOLDERS, AIR FRESHNERS ETC

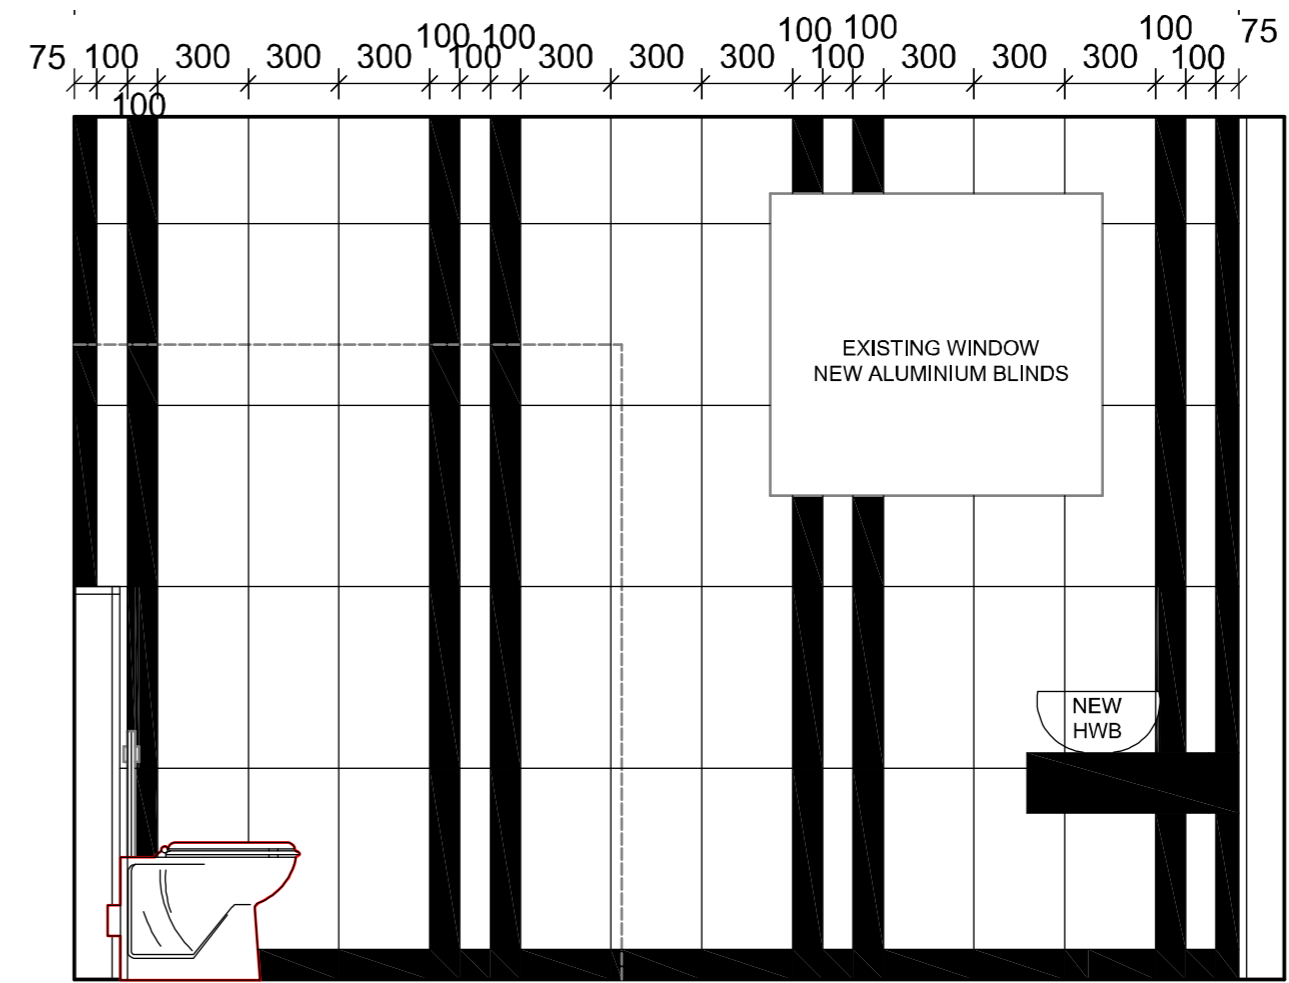

VIEW - B
SCALE 1:25

VIEW - C
SCALE 1:25

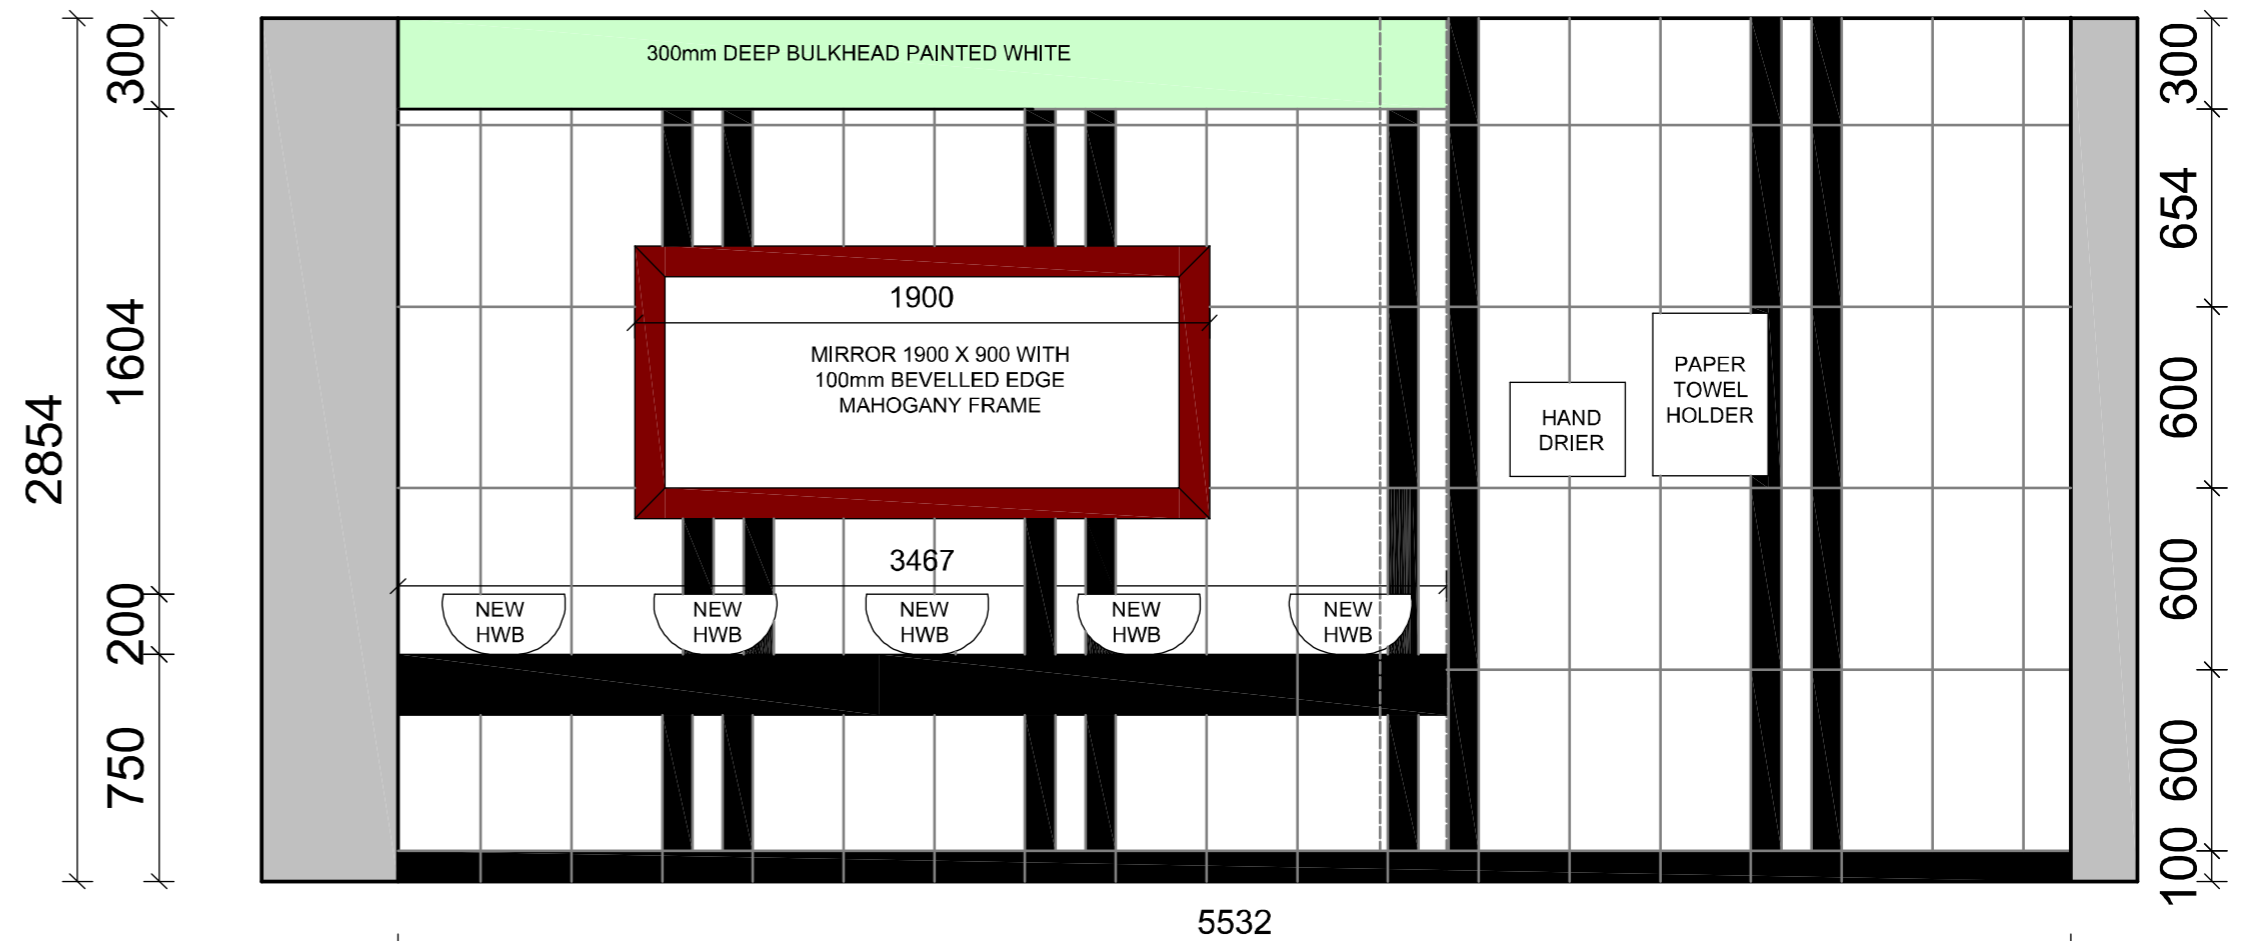

KEY TO SYMBOLS:		FLOOR FINISHES:		WALL FINISHES:		GENERAL NOTES:		GENERAL NOTES:			
EXISTING BRICK AND DRY WALLS	EXISTING WALLS TO BE DEMOLISHED	SINGLE RED DEDICATED SWITCH SOCKET 16 AMP INSTALLED IN CEILING VOID	NEW FULL CARPET SERENGETI, COLOUR - BLACK WITH BITUMEN BACK	MERANTI DADO RAIL STAINED MAHOGANY, INSTALLED 850mm AFFL	25mm PERFORATED NATURAL ALUMINIUM VENETIAN BLIND	PLEASE TAKE NOTE THAT THESE PLANS MUST BE READ IN CONJUNCTION WITH THE GPAA TENDER DOCUMENT	CONTRACTORS AND SUB-CONTRACTORS ARE TO CHECK ALL DIMENSIONS AND LEVELS ON SITE BEFORE COMMENCING WITH WORK OR CUTTING OF MATERIALS	WRITTEN DIMENSIONS TAKE PREFERENCE OVER SCALED DIMENSIONS	GPAA IS TO BE NOTIFIED OF ANY VARIATIONS TO THIS PLAN PRIOR TO COMMENCEMENT OF WORK		
NEW DRY WALL UP TO CEILING HEIGHT OF 2400mm	NEW GLASS PANEL 1500mm WIDE X 2200mm IN ALM FRAME - TINTED, 6mm SAFETY GLASS	NEW 3-CHANNEL POWER SKIRTING AT GROUND LEVEL	NEW CARPET TILES NEXUS BELGOTEX NEXBAC B/BERPOINT 920 WITH BITUMEN BACK. COLOUR: MALI BORDER 500mm WIDE	PLASCON CASHMERE INTERIOR ABOVE RAIL - IVORY WHITE Y4-B2-3	PLASCON CASHMERE INTERIOR IVORY WHITE Y4-B2-3					NOTES: EXISTING WINDOW FRAMES TO BE PAINTED WHITE. INSIDE AND OUTSIDE	ALL WORK TO COMPLY WITH THE BUILDING REGULATIONS SANS 10400 AND APPROVED MUNICIPAL BYLAWS
NEW DOUBLE GLASS AND ALUMINIUM DOOR 2100mm HIGH IN ALM FRAME	DOUBLE SWITCH SOCKET 16 AMP	NEW ISOLATOR	NEW CARPET TILES NEXUS BELGOTEX NEXBAC B/BERPOINT 920 WITH BITUMEN BACK. COLOUR: MINK	BELOW RAIL - CITY FOG GR-NO1	BIOMETRIC READER	Date: 2013/11/18	Drawn by: SR	Scale: 1:100 ON A2	Project Number: GPAA-13		
NEW SEMI-SOLID MASONITE DOOR 2100mm HIGH IN ALUMINIUM FRAME	SINGLE SWITCH SOCKET 16 AMP	POP-UP IN DESK CONSISTS OF: 2 X NORMAL (WHITE) PLUGS 2 X DEDICATED (RED) PLUGS 1 X DATA POINT 1 X 2-PIN EURO PLUG	NEW PORCELAIN FLOOR TILES SIZE 500 X 500mm COLOUR: BEIGE							Date: 2013/11/18	Drawn by: SR
NEW SEMI-SOLID DOOR 2100mm HIGH IN STEEL FRAME WITH HEAVY DUTY DOOR CLOSER	SINGLE SWITCH SOCKET 16 AMP INSTALLED IN CEILING VOID					Date: 2013/11/18	Drawn by: SR	Scale: 1:100 ON A2	Project Number: GPAA-13		
NEW SEMI-SOLID DOOR 2100mm HIGH IN STEEL FRAME	SINGLE RED DEDICATED SWITCH SOCKET 16 AMP									Date: 2013/11/18	Drawn by: SR
NEW SOLID MASONITE DOOR 2100mm HIGH IN STEEL FRAME	DOUBLE RED DEDICATED SWITCH SOCKET 16 AMP					Date: 2013/11/18	Drawn by: SR	Scale: 1:100 ON A2	Project Number: GPAA-13		

UPGRADING OF ABLUTION FACILITY (DETAIL 2)

the gpaa
Department: Government Pensions Administration Agency
REPUBLIC OF SOUTH AFRICA

Project: **BLOCK D LOWER GROUND OSS - NEW LAYOUT**

Drawing Title: **ABLUTION UPGRADE DETAIL 2**

Date:	Drawn by:	Scale:
2013/11/18	SR	1:100 ON A2
Project Number:	Rev no:	Drawing Number:
GPAA-13	7	15-02