


BLOCK D

BLOCK E

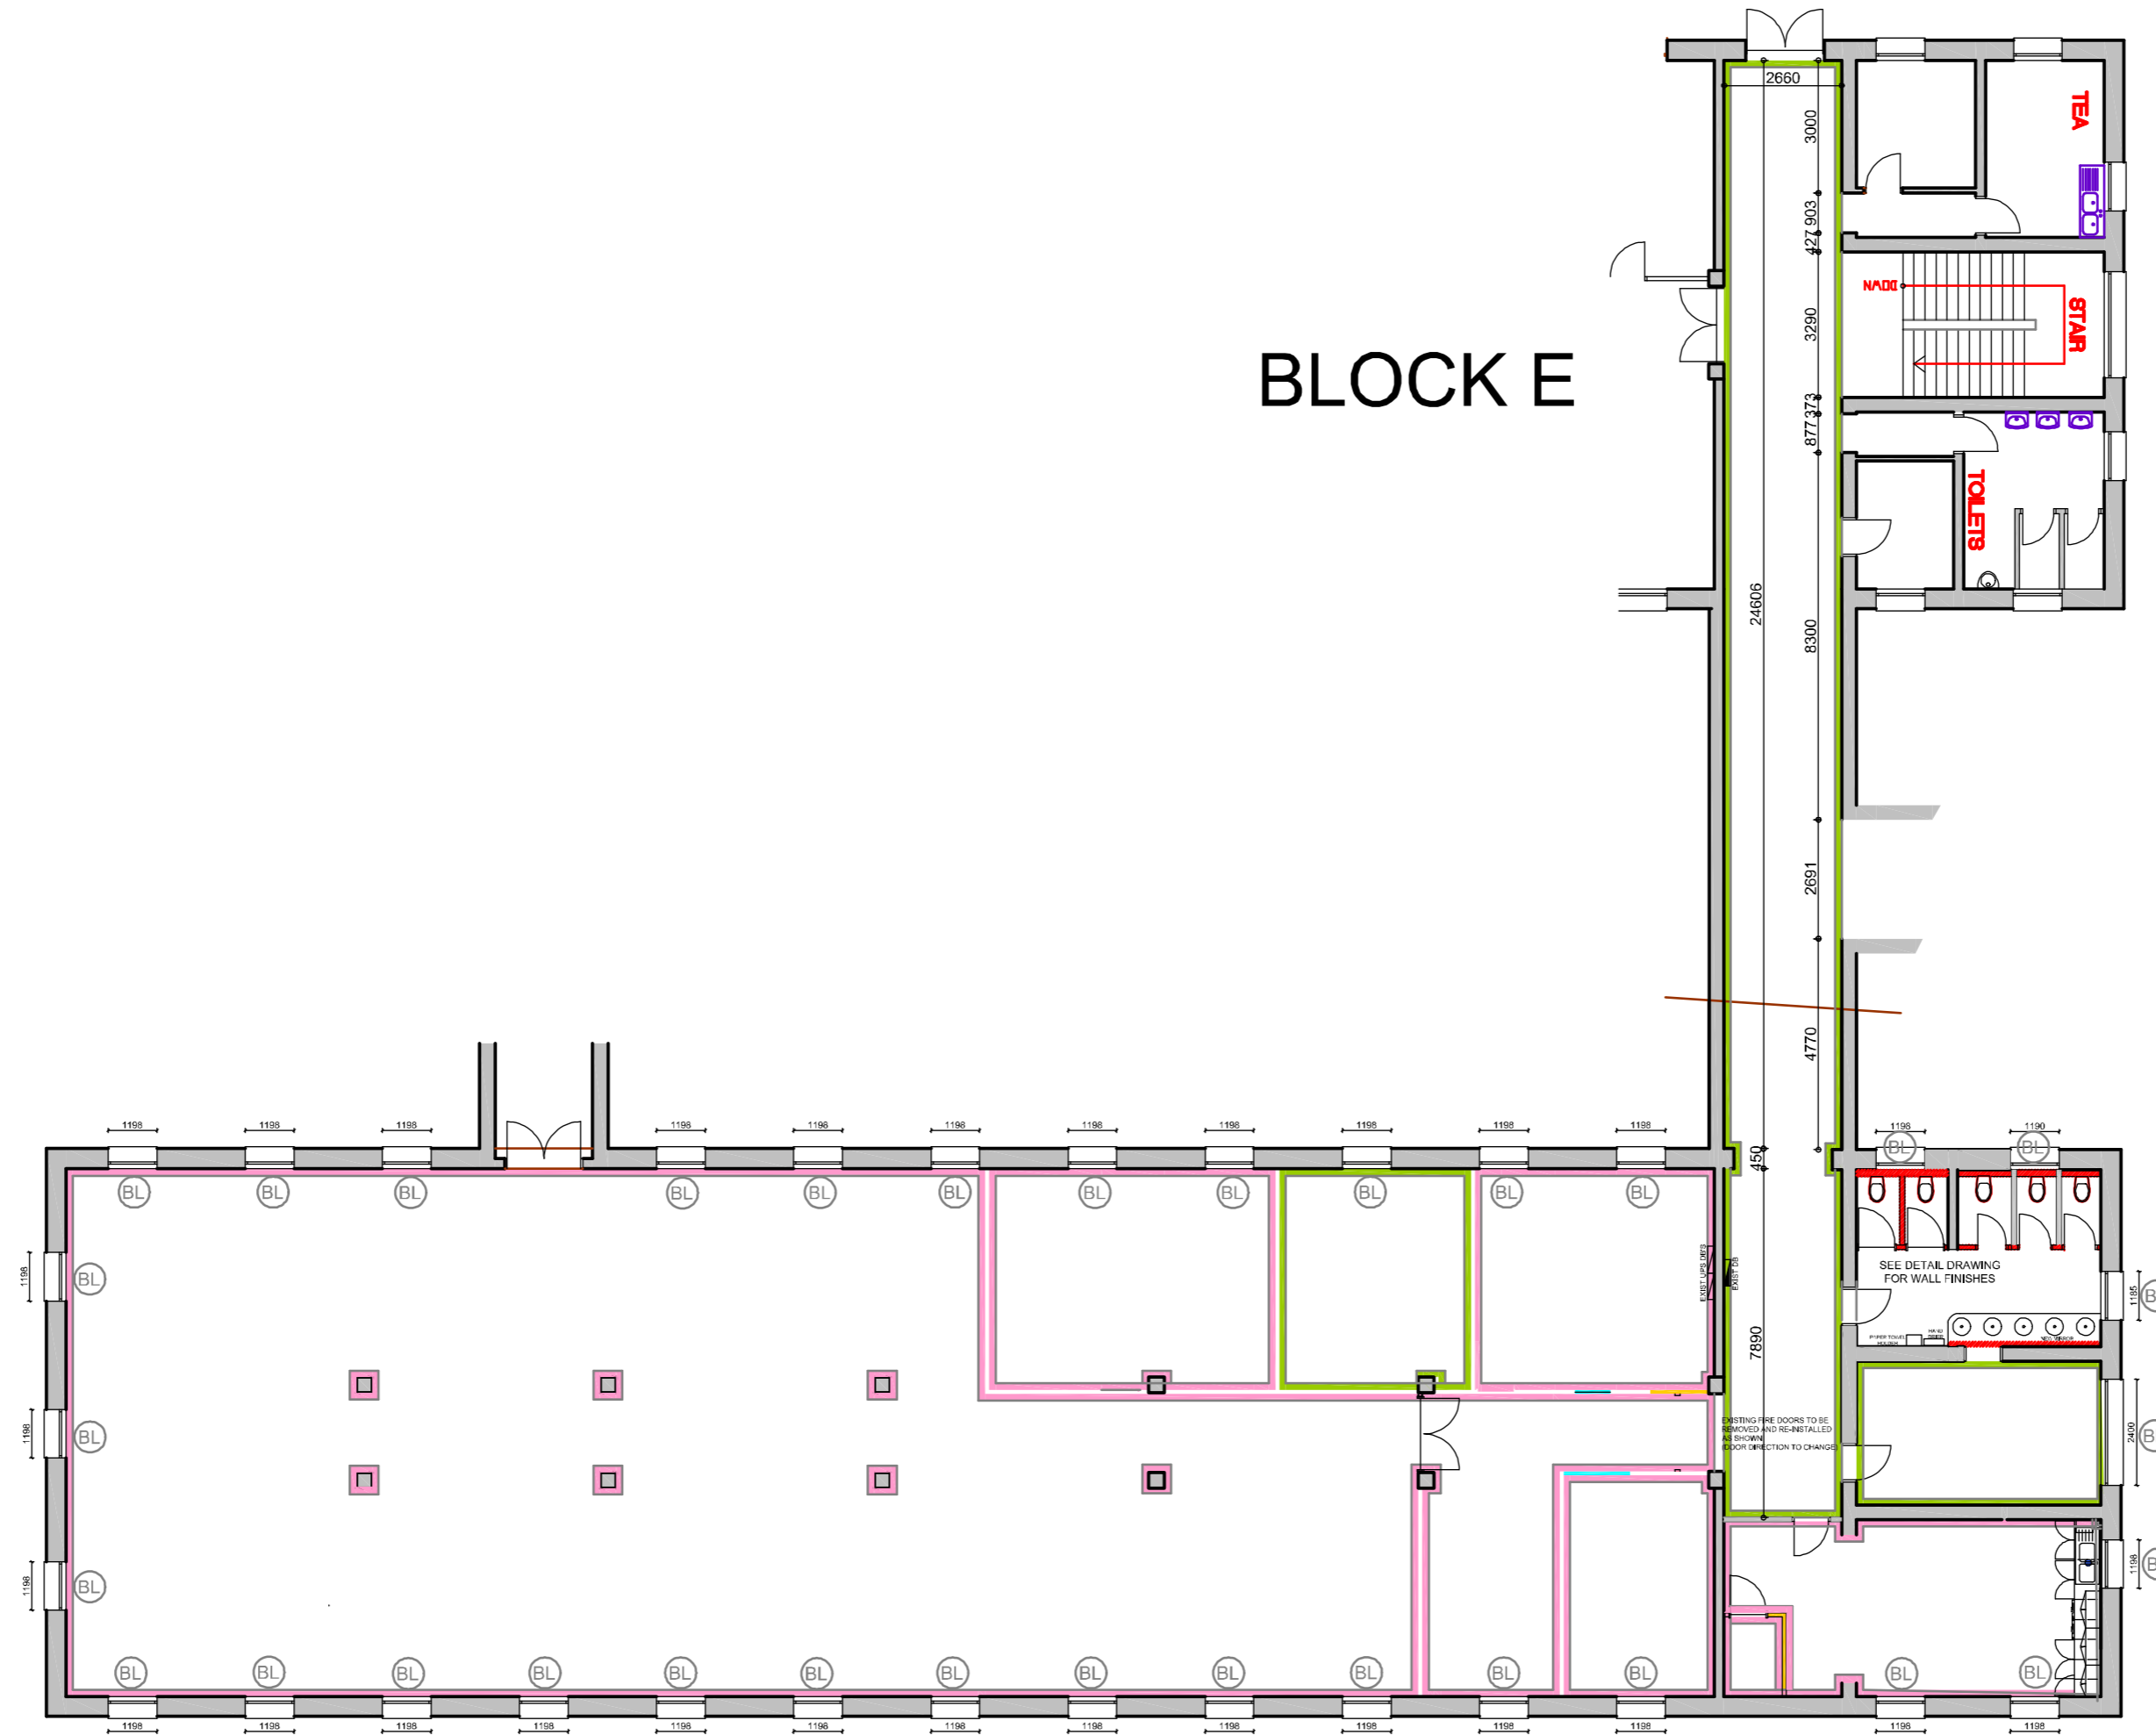

KEY TO SYMBOLS:

EXISTING BRICK AND DRY WALLS	EXISTING WALLS TO BE DEMOLISHED	SINGLE RED DEDICATED SWITCH SOCKET 16 AMP INSTALLED IN CEILING VOID
NEW DRY WALL UP TO CEILING HEIGHT OF 2400mm	NEW GLASS PANEL 1500mm WIDE X 2200mm IN ALM FRAME - TINTED, 6mm SAFETY GLASS	NEW 3-CHANNEL POWER SKIRTING AT GROUND LEVEL
NEW DOUBLE GLASS AND ALUMINIUM DOOR 2100mm HIGH IN ALM FRAME	DOUBLE SWITCH SOCKET 16 AMP	NEW ISOLATOR
NEW SEMI-SOLID MASONITE DOOR 2100mm HIGH IN ALUMINIUM FRAME	SINGLE SWITCH SOCKET 16 AMP	POP-UP IN DESK CONSISTS OF: 2 X NORMAL (WHITE) PLUGS 2 X DEDICATED (RED) PLUGS 1 X DATA POINT 1 X 2-PIN EURO PLUG
NEW SEMI-SOLID DOOR 2100mm HIGH IN STEEL FRAME WITH HEAVY DUTY DOOR CLOSER	SINGLE SWITCH SOCKET 16 AMP INSTALLED IN CEILING VOID	DATA POINT
NEW SEMI-SOLID DOOR IN STEEL FRAME 2100mm HIGH	SINGLE RED DEDICATED SWITCH SOCKET 16 AMP	BIOMETRIC READER
NEW SOLID MASONITE DOOR 2100mm HIGH IN STEEL FRAME	DOUBLE RED DEDICATED SWITCH SOCKET 16 AMP	

FLOOR FINISHES:

	NEW FULL CARPET SERENGETI, COLOUR - BLACK WITH BITUMEN BACK
	NEW CARPET TILES NEXUS BELGOTEX NEXBAC B/BERPOINT 920 WITH BITUMEN BACK. COLOUR: MALI BORDER 500mm WIDE
	NEW CARPET TILES NEXUS BELGOTEX NEXBAC B/BERPOINT 920 WITH BITUMEN BACK. COLOUR: MINK
	NEW PORCELAIN FLOOR TILES SIZE 500 X 500mm COLOUR: BEIGE

WALL FINISHES:

	MERANTI DADO RAIL STAINED MAHOGANY, INSTALLED 850mm AFFL PLASCON CASHMERE INTERIOR ABOVE RAIL - IVORY WHITE Y4-B2-3 BELOW RAIL - CITY FOG GR-N01
	PLASCON VELVAGLO IVORY WHITE Y4-B2-3
	25mm PERFORATED NATURAL ALUMINIUM VENETIAN BLIND

NOTES:
EXISTING WINDOW FRAMES TO BE PAINTED WHITE. INSIDE AND OUTSIDE

GENERAL NOTES:

PLEASE TAKE NOTE THAT THESE PLANS MUST BE READ IN CONJUNCTION WITH THE GPAA TENDER DOCUMENT

GENERAL NOTES:


CONTRACTORS AND SUB-CONTRACTORS ARE TO CHECK ALL DIMENSIONS AND LEVELS ON SITE BEFORE COMMENCING WITH WORK OR CUTTING OF MATERIALS

WRITTEN DIMENSIONS TAKE PREFERENCE OVER SCALED DIMENSIONS

GPAA IS TO BE NOTIFIED OF ANY VARIATIONS TO THIS PLAN PRIOR TO COMMENCEMENT OF WORK

THIS DRAWING IS THE COPYRIGHT OF GPAA AND MAY NOT BE USED FOR ANY PURPOSE WHATSOEVER WITHOUT WRITTEN APPROVAL FROM GPAA

ALL WORK TO COMPLY WITH THE BUILDING REGULATIONS SANS 10400 AND APPROVED MUNICIPAL BYLAWS

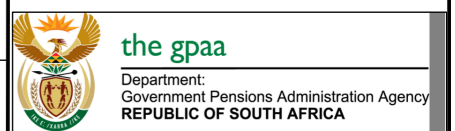

Project:
**BLOCK D
LOWER GROUND
OSS - NEW LAYOUT**

Drawing Title:
WALL FINISHES LAYOUT

Date:	Drawn by:	Scale:
2013/11/21	SR	1:150 ON A2
Project Number	Rev no:	Drawing Number
GPAA-13	7	18-01

OSS - PROPOSED NEW LAYOUT